


NOTE
(m³/s) FUTURE LOAD
--- EXISTING DUCTWORK

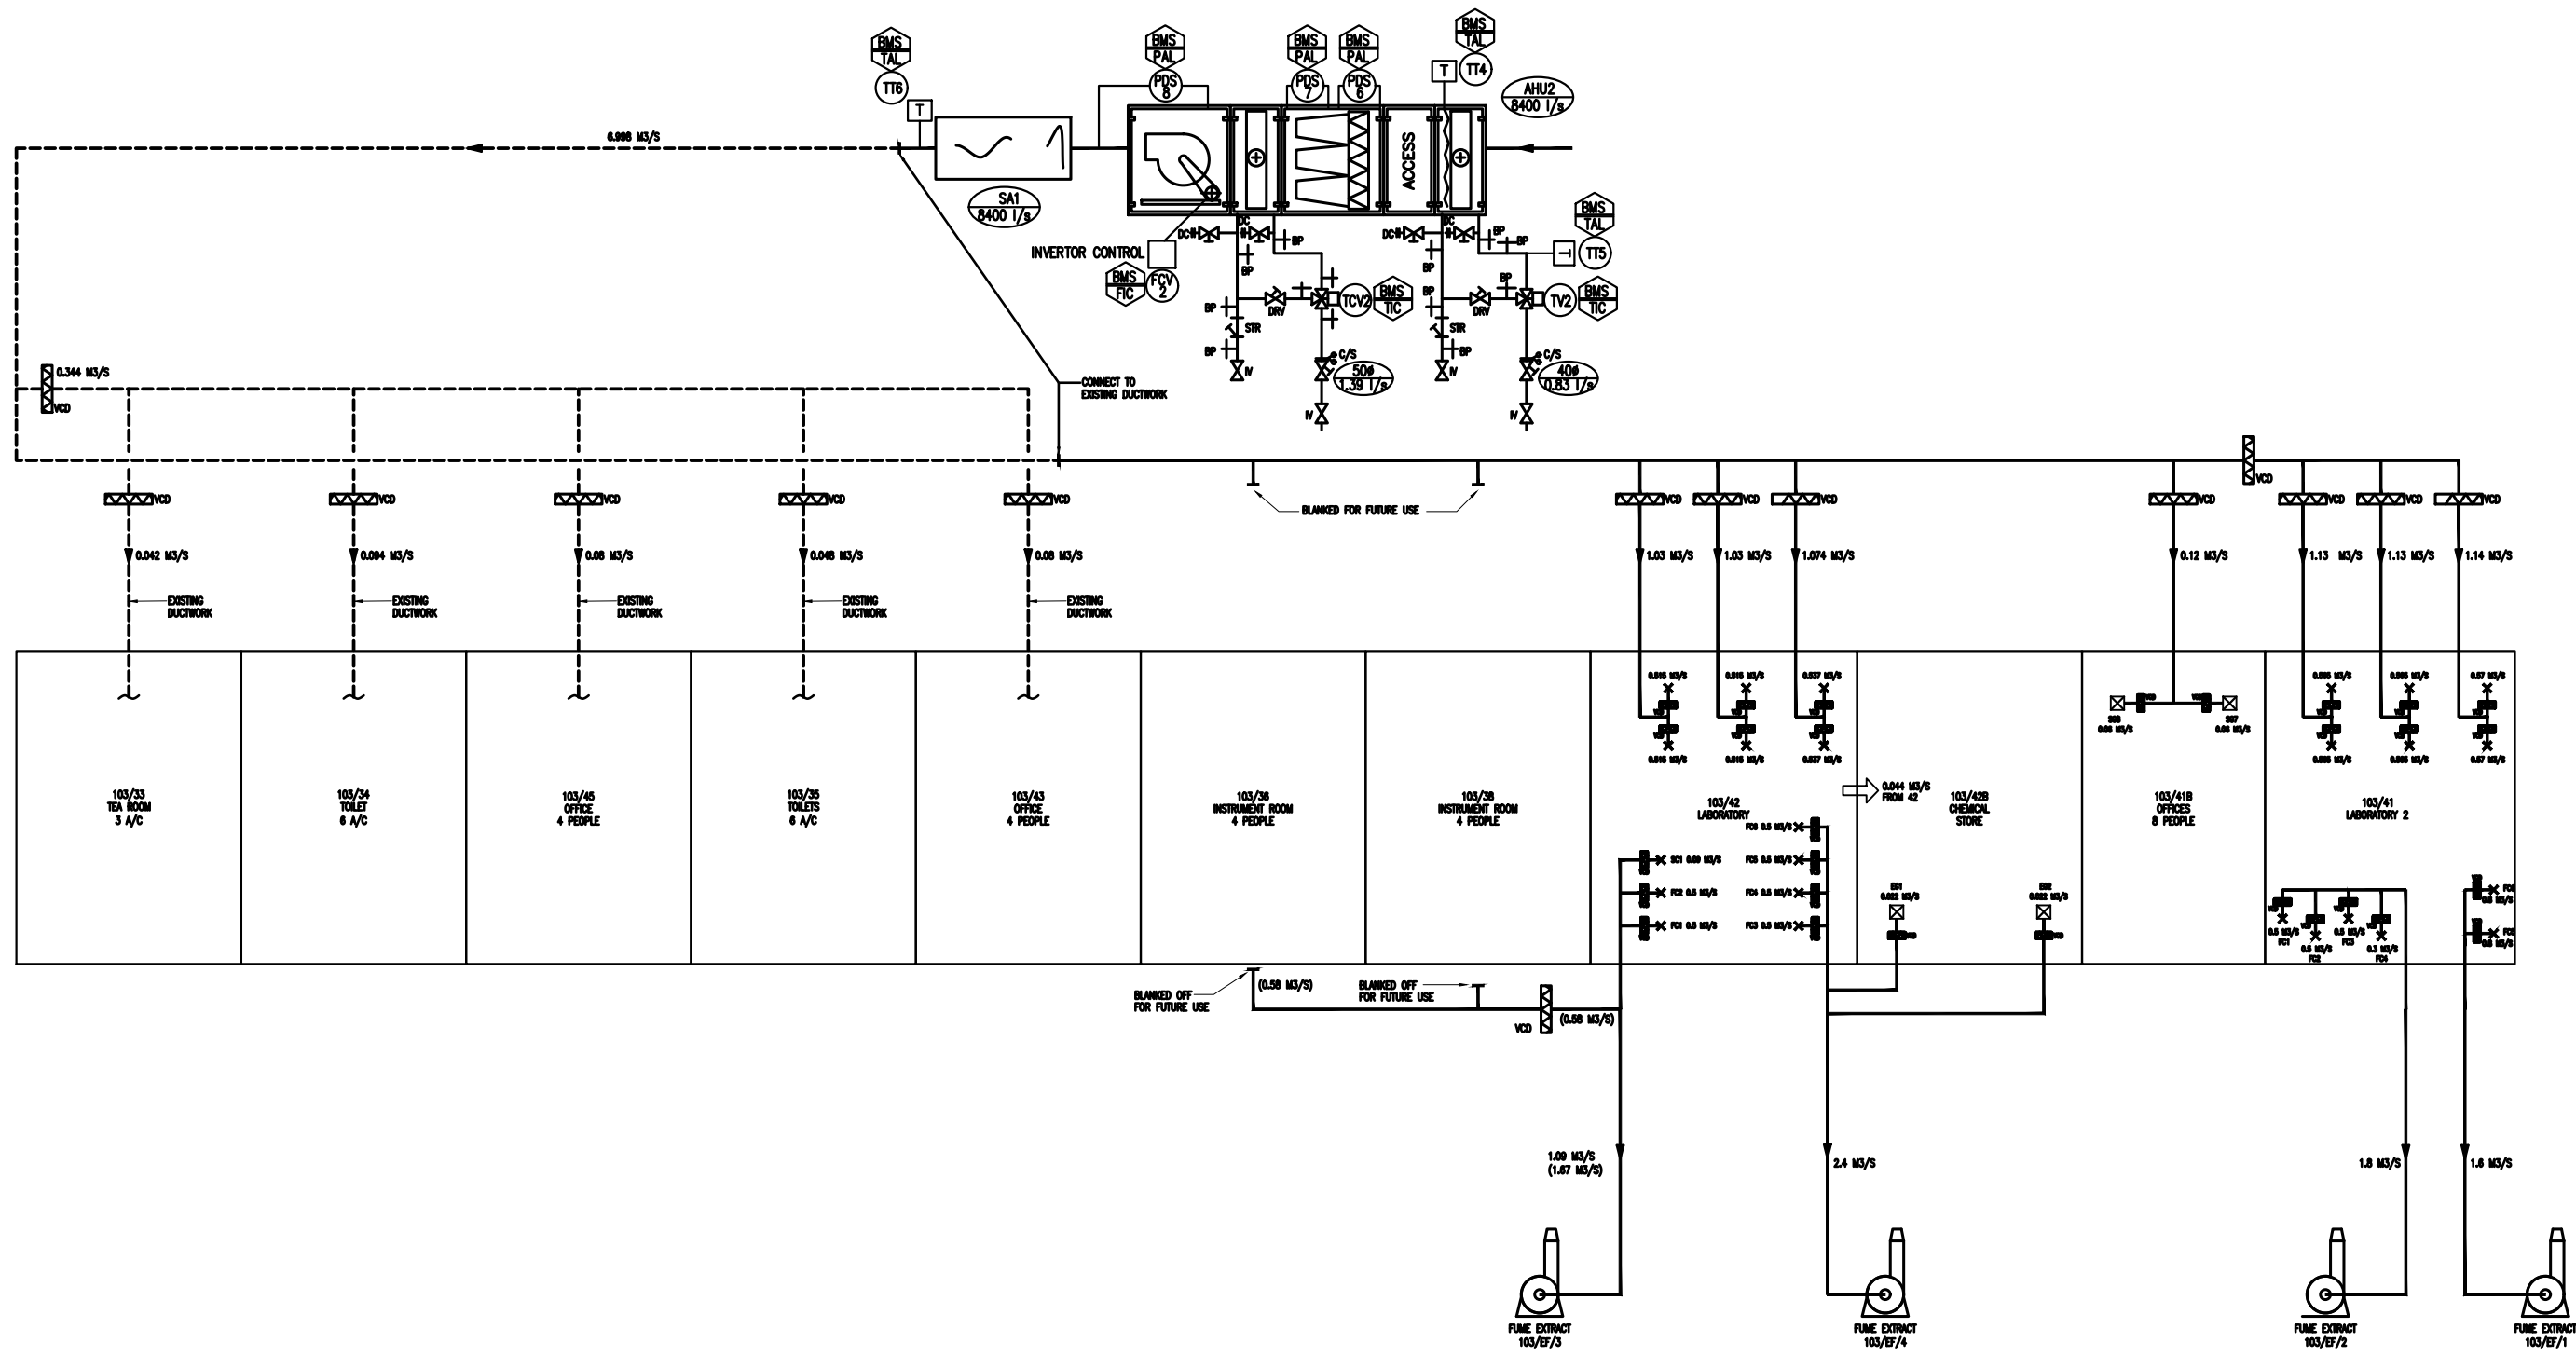

REVISIONS

Cinnabar
CAD DRAWING BUREAU SERVICES
8 : White St : Kibworth Beauchamp :
Leicestershire : LE8 0JG
E : theoffice@cinnabar-cad.co.uk
W : www.cinnabar-cad.co.uk
T : 0116 2796605 M : 07808 732119

CLIENT:	A CLIENT	DRAWN BY:	G.R.W	CHECKED BY:		PROJECT NO.:		
BUILDING:	A BUILDING AN ADDRESS AN ADDRESS A COUNTY AB1 2CD	DRAWING TITLE:	N/A AHU SCHEMATIC LAYOUT EXAMPLE DRAWING				DRAWING NO.:	REV:
SCALE @ 1:1, A1:		NTS		DATE:				