


KEY

- PROVISIONAL PLOT
- EMPTY PLOT
- RESERVED PLOT
- USED PLOT
- WT WATER TAP
- NB NOTICE BOARD
- B BENCH

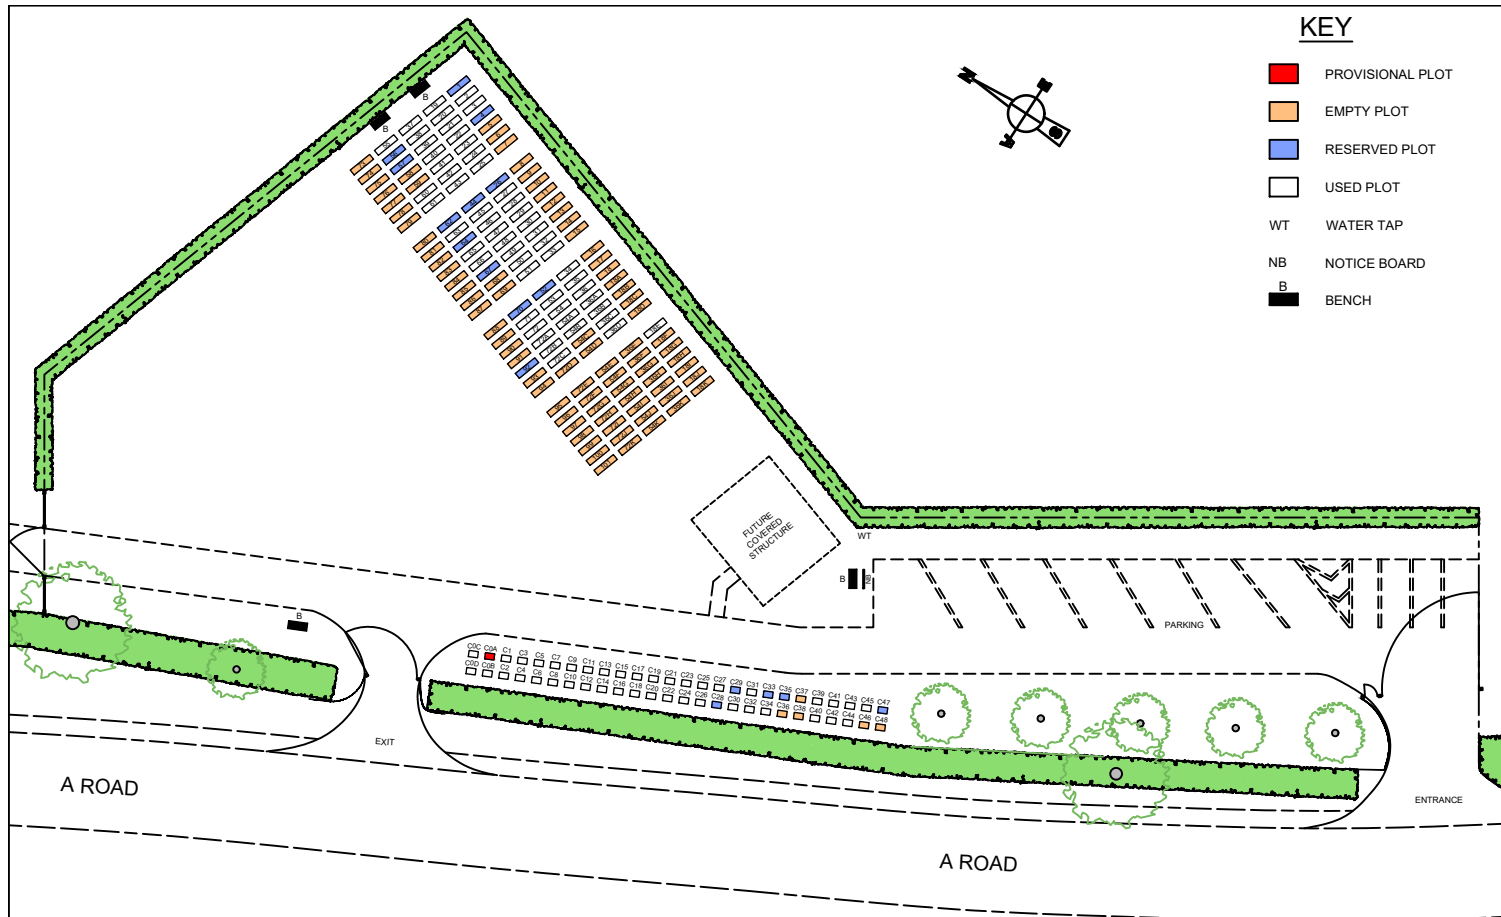

Cinnebar
 CAD DRAWING BUREAU SERVICES
 # : White St : Kibworth Beauchamp :
 Leicestershire : LE8 0JG
 E : theoffice@cinnebar-cad.co.uk
 W : www.cinnebar-cad.co.uk
 T : 0116 2796605 M : 07808 732119

CLIENT: A CLIENT		DRAWN BY: G.R.W. CHECKED BY: PROJECT NO:
DRAWING TITLE: NEW CEMETERY LAYOUT SHOWING EXISTING & PROPOSED BURIAL PLOTS		DRAUGHTSMAN: CHECKED BY: PROJECT NO:
AN ADDRESS AN ADDRESS A COUNTY		SCALE: 1:100 DATE: NTS