
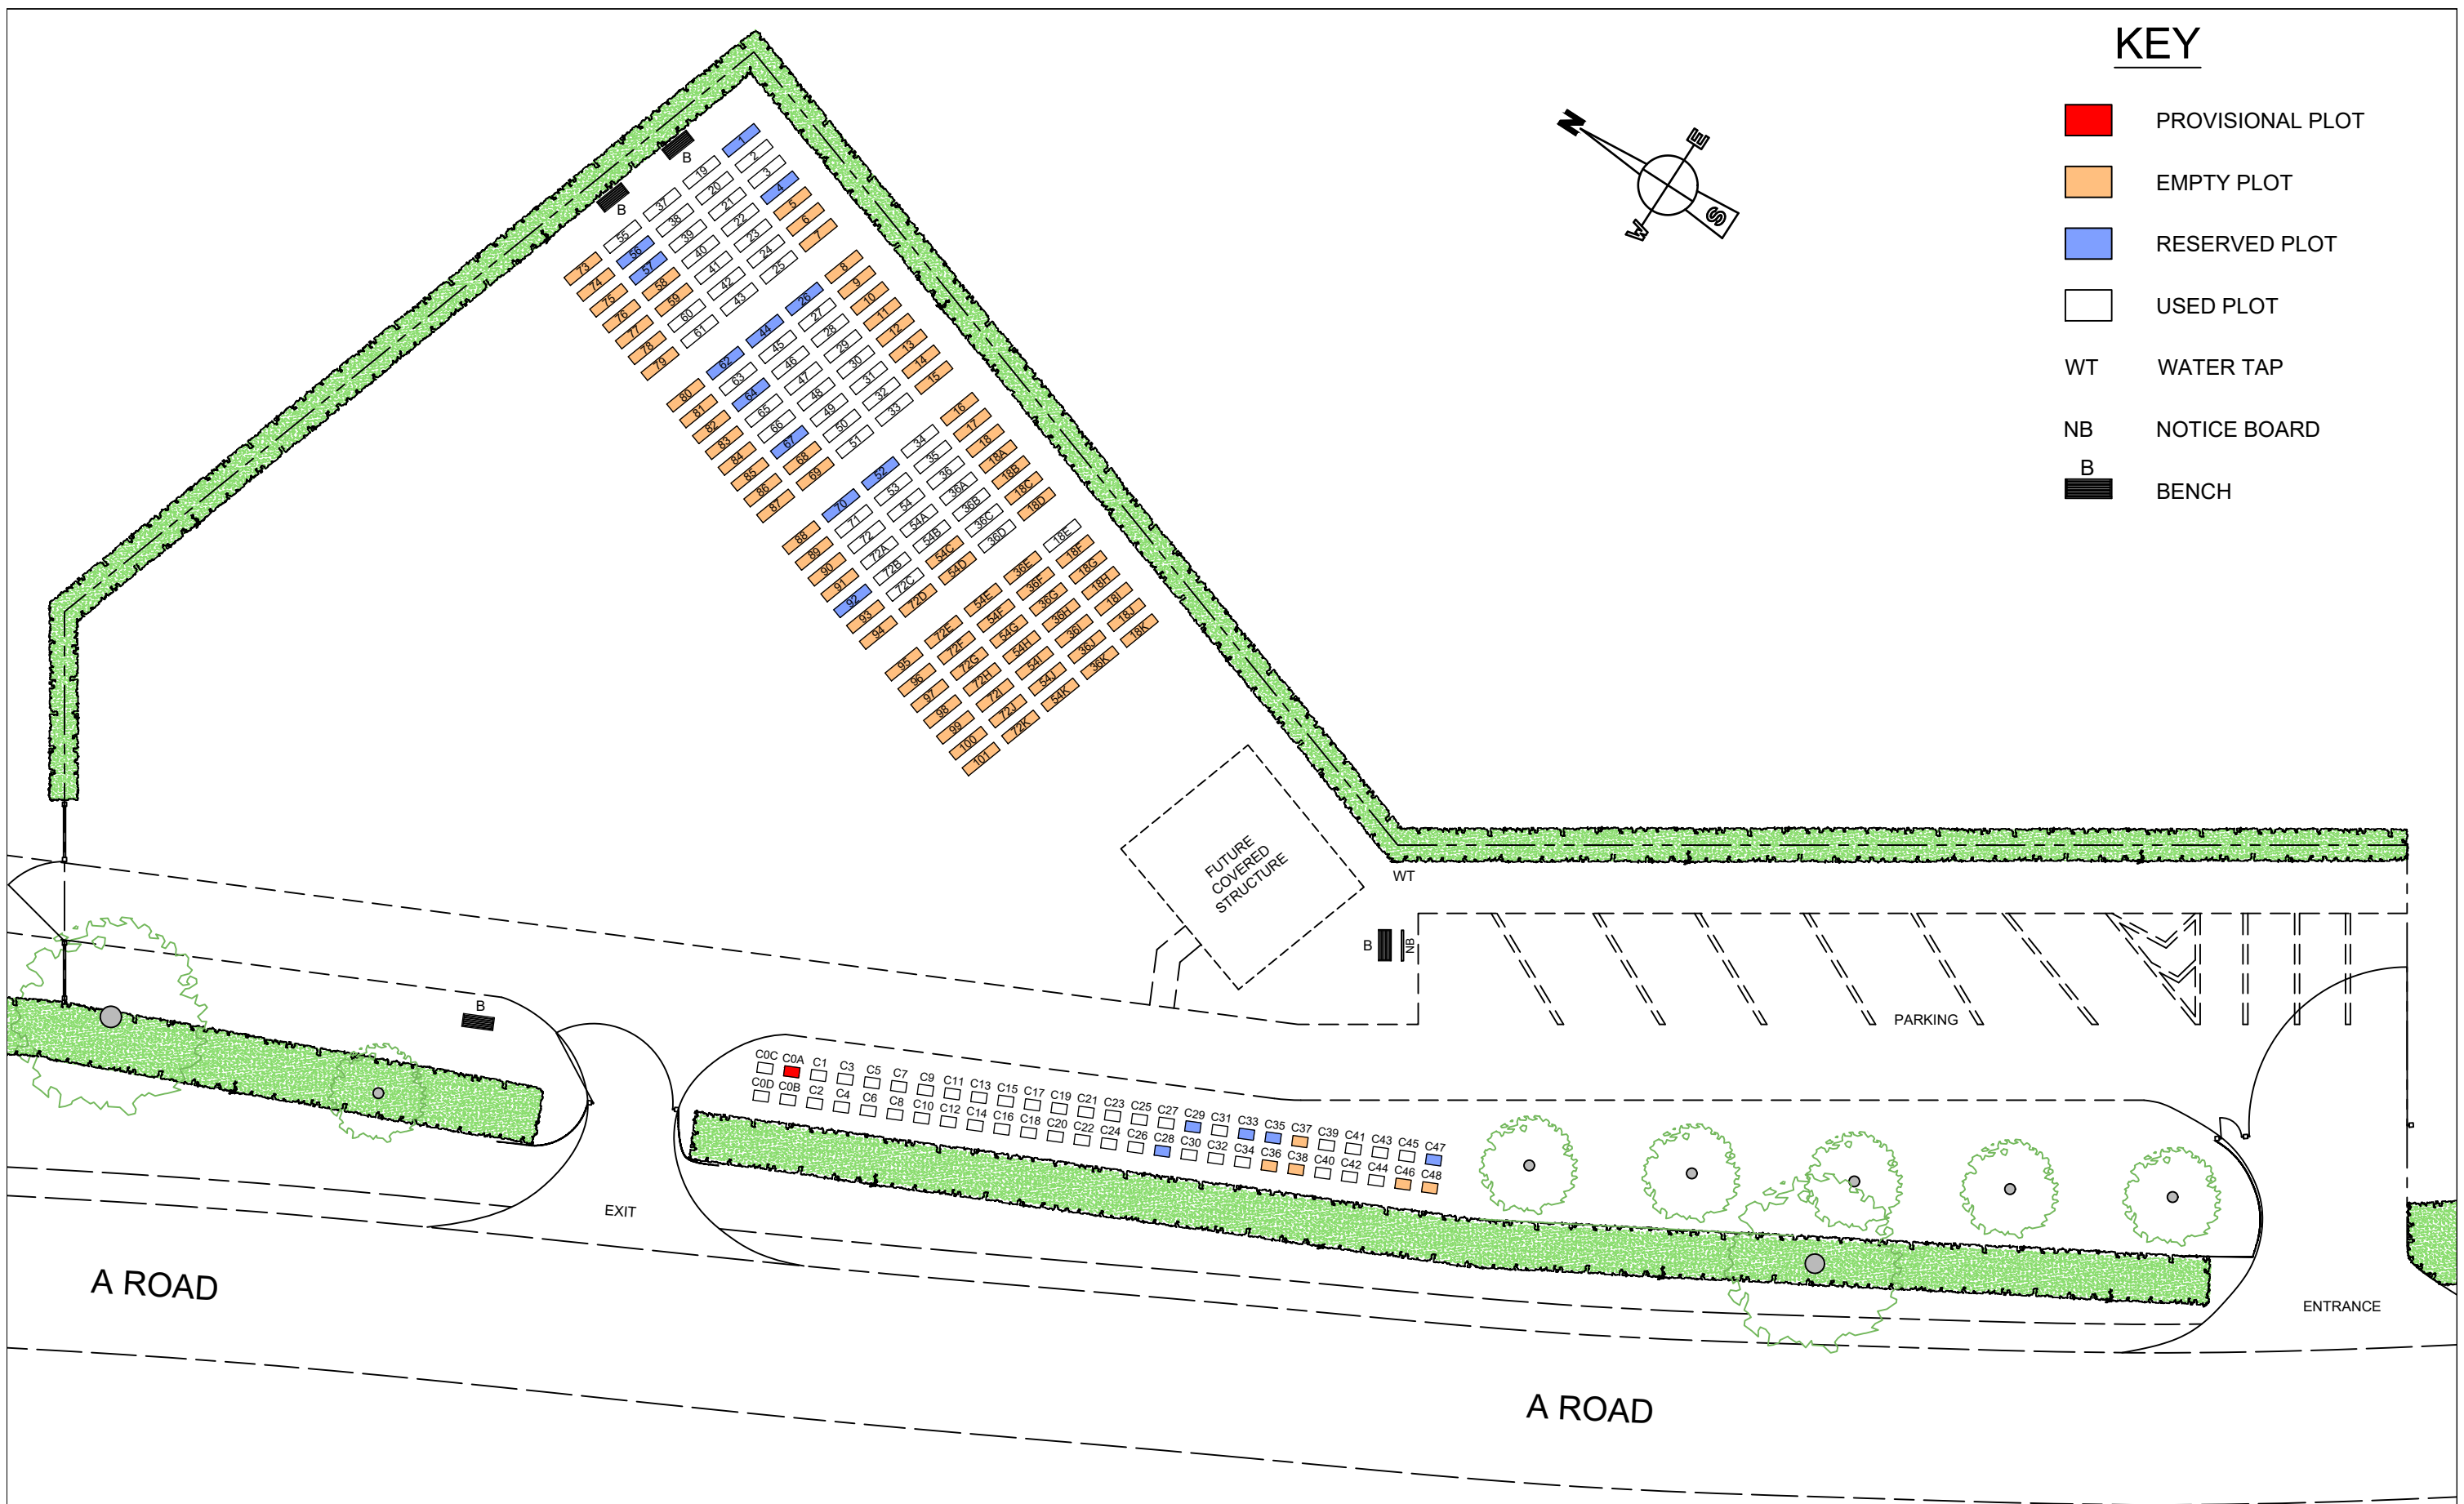


KEY

- PROVISIONAL PLOT
- EMPTY PLOT
- RESERVED PLOT
- USED PLOT
- WT WATER TAP
- NB NOTICE BOARD
- B BENCH

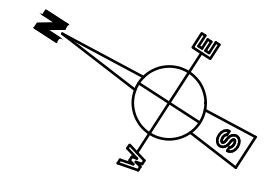

A ROAD

A ROAD

ENTRANCE

EXIT

PARKING

FUTURE COVERED STRUCTURE

WT

B

NB

- C0C
- C0A
- C1
- C3
- C5
- C7
- C9
- C11
- C13
- C15
- C17
- C19
- C21
- C23
- C25
- C27
- C29
- C31
- C33
- C35
- C37
- C39
- C41
- C43
- C45
- C47
- C0D
- C0B
- C2
- C4
- C6
- C8
- C10
- C12
- C14
- C16
- C18
- C20
- C22
- C24
- C26
- C28
- C30
- C32
- C34
- C36
- C38
- C40
- C42
- C44
- C46
- C48

Cinnabar
 CAD DRAWING BUREAU SERVICES
 8 : White St : Kibworth Beauchamp :
 Leicestershire : LE8 0JG
 E : theoffice@cinnabar-cad.co.uk
 W : www.cinnabar-cad.co.uk
 T : 0116 2796605 M : 07808 732119

CLIENT: A CLIENT

BUILDING: AN ADDRESS ANADDRESS A COUNTY

DRAWING TITLE: NEW CEMETERY LAYOUT SHOWING EXISTING & PROPOSED BURIAL PLOTS

DRAWN BY: G.R.W. CHECKED BY: PROJECT NO:

DRAWING NO: REV: -

SCALE @ 1:1, A3: NTS DATE:

REVISIONS